


NEMA PHASING NOTES

1. PHASES ASSOCIATED BY A DASHED LINE WILL OPERATE CONCURRENTLY.
2. PHASES ASSOCIATED BY A SOLID LINE WILL NOT OPERATE CONCURRENTLY.

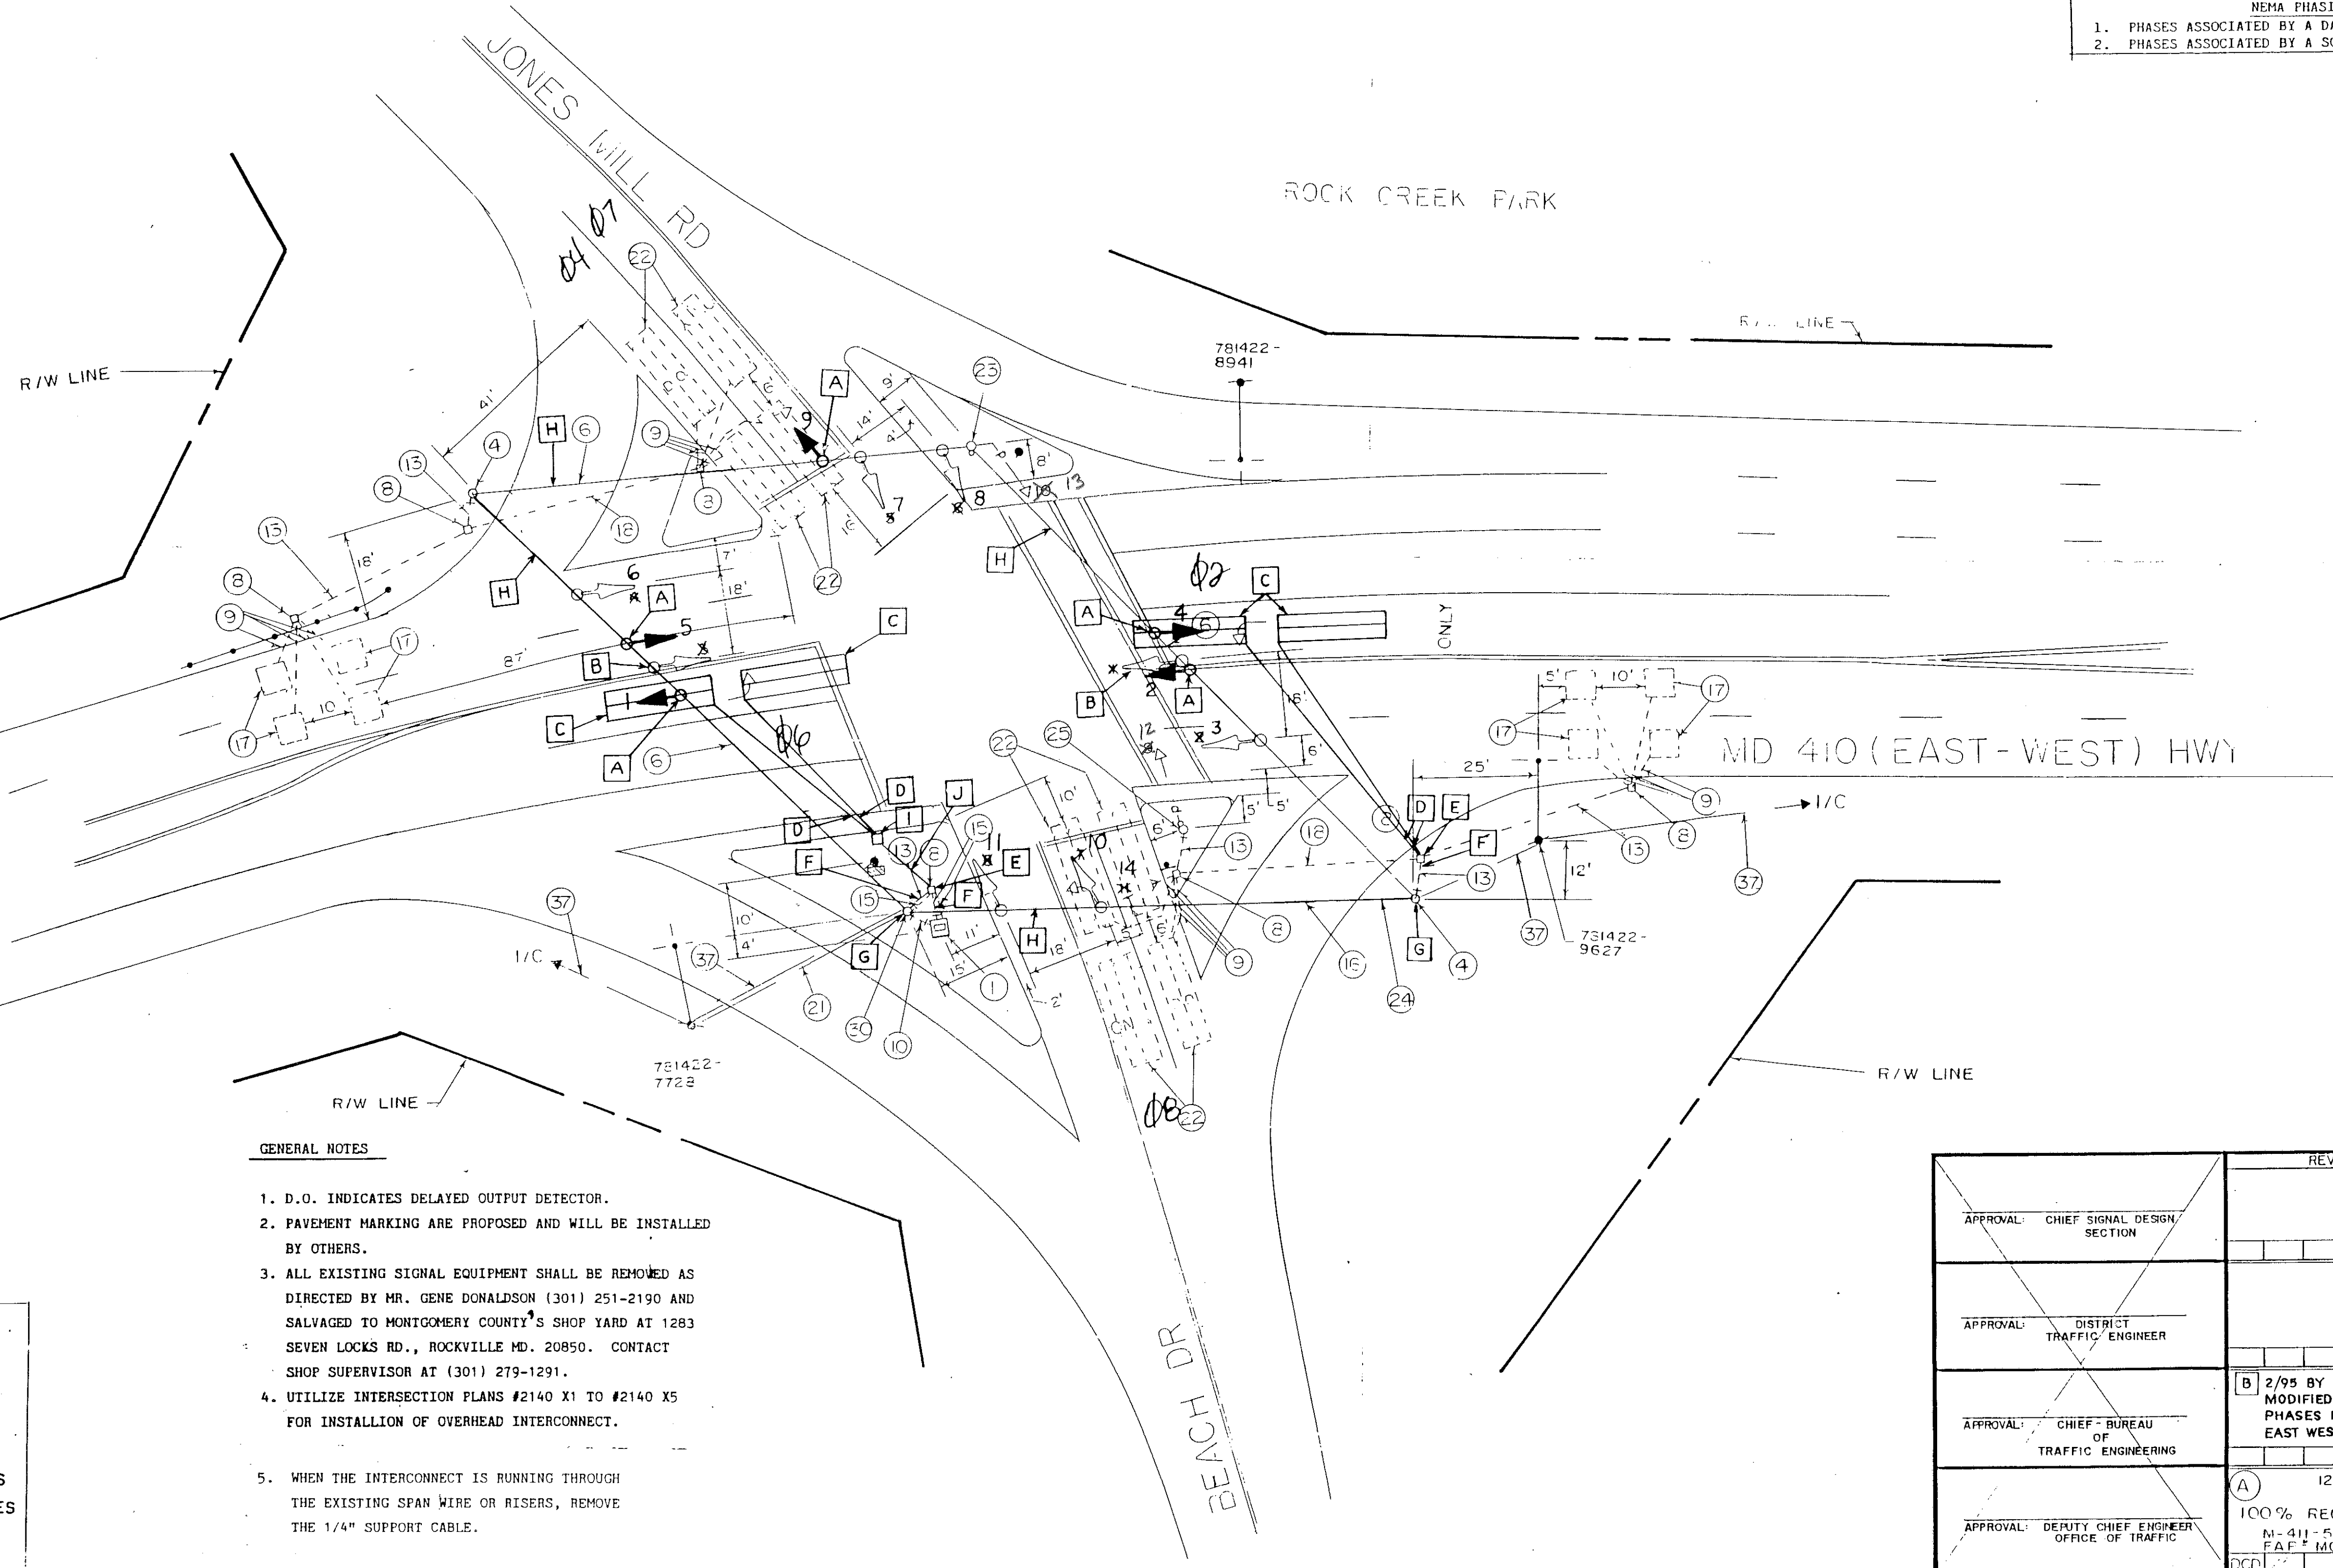

GENERAL NOTES

1. D.O. INDICATES DELAYED OUTPUT DETECTOR.
2. PAVEMENT MARKING ARE PROPOSED AND WILL BE INSTALLED BY OTHERS.
3. ALL EXISTING SIGNAL EQUIPMENT SHALL BE REMOVED AS DIRECTED BY MR. GENE DONALDSON (301) 251-2190 AND SALVAGED TO MONTGOMERY COUNTY'S SHOP YARD AT 1283 SEVEN LOCKS RD., ROCKVILLE MD. 20850. CONTACT SHOP SUPERVISOR AT (301) 279-1291.
4. UTILIZE INTERSECTION PLANS #2140 X1 TO #2140 X5 FOR INSTALLION OF OVERHEAD INTERCONNECT.
5. WHEN THE INTERCONNECT IS RUNNING THROUGH THE EXISTING SPAN WIRE OR RISERS, REMOVE THE 1/4" SUPPORT CABLE.

UTILITY LEGEND

- G — GAS MAIN
- W — WATER MAIN
- S — SEWER MAIN
- E — ELECTRIC CABLES
- T — TELEPHONE CABLES
- A — AERIAL CABLES

APPROVAL: CHIEF SIGNAL DESIGN SECTION APPROVAL: DISTRICT TRAFFIC ENGINEER APPROVAL: CHIEF BUREAU OF TRAFFIC ENGINEERING APPROVAL: DEPUTY CHIEF ENGINEER OFFICE OF TRAFFIC		REVISIONS 2/95 BY MCDOT MODIFIED TO ADD E/P LT PHASES FOR EB & WB EAST WEST HIGHWAY 12/86 100% RECONSTRUCT. M-411-509-317 FAF MGS (0015)	STATE OF MARYLAND DEPARTMENT OF TRANSPORTATION STATE HIGHWAY ADMINISTRATION BUREAU OF TRAFFIC ENGINEERING OFFICE OF TRAFFIC MD 410 & JONES MILL RD/BEACH DR SCALE 1" = 20' DATE 12/86 CONTRACT NO. M-411-509-317 DRAWN BY: DCD COUNTY: MONTGOMERY DESIGNED BY: <i>Donald S. Scharf</i> SIGNAL NO.: 15024 CHECKED BY: _____ DRAWING NO. TS-2135A
--	--	---	--

150410 01.88